



Saratoga County Airport

Airport Master Plan Update Buildings & Grounds Committee Meeting

July 7, 2014



McFarland Johnson

Agenda

Master Plan
Update

1. Introductions
2. Goals of Meeting
3. Master Planning Process Review
4. Review Development Alternatives
5. Committee Action
6. Next Steps




Alternatives Review

SARATOGA COUNTY AIRPORT




Landside Alternatives

Master Plan
Update

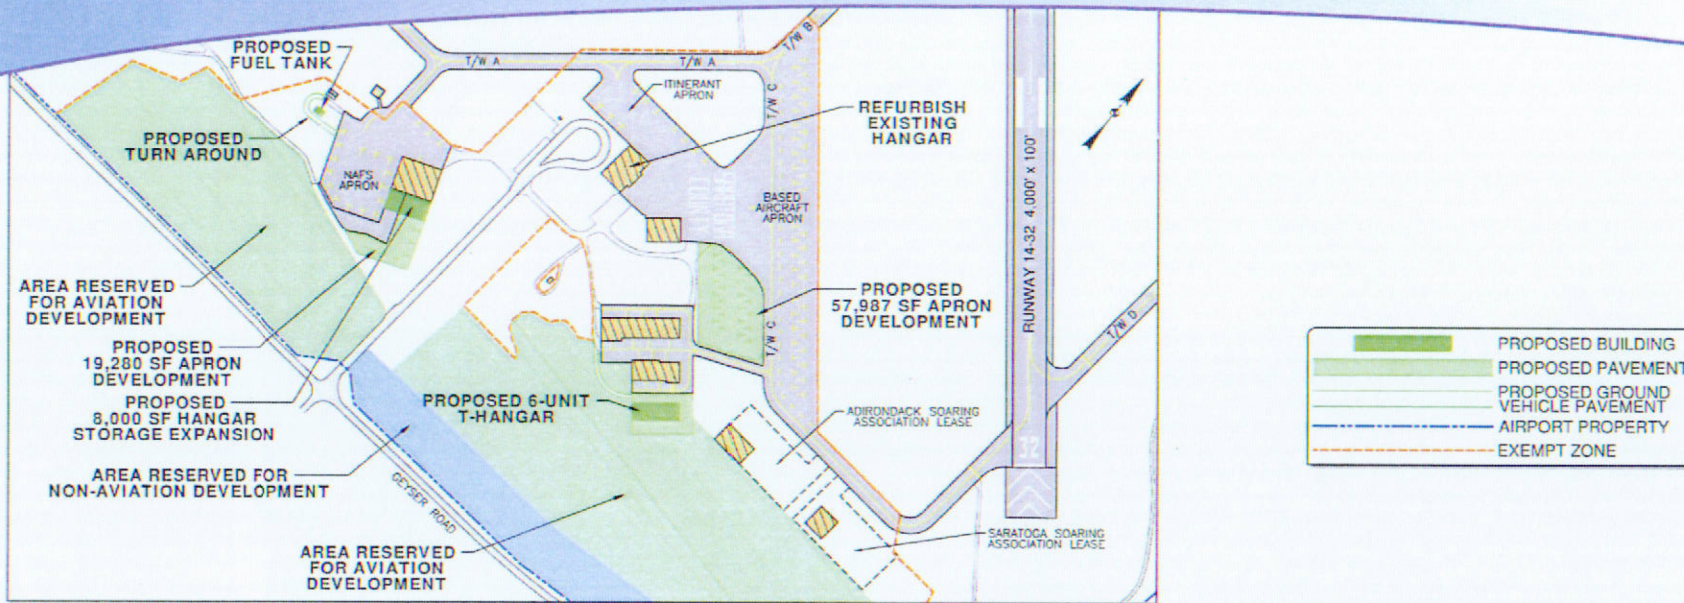

ALTERNATIVE 2


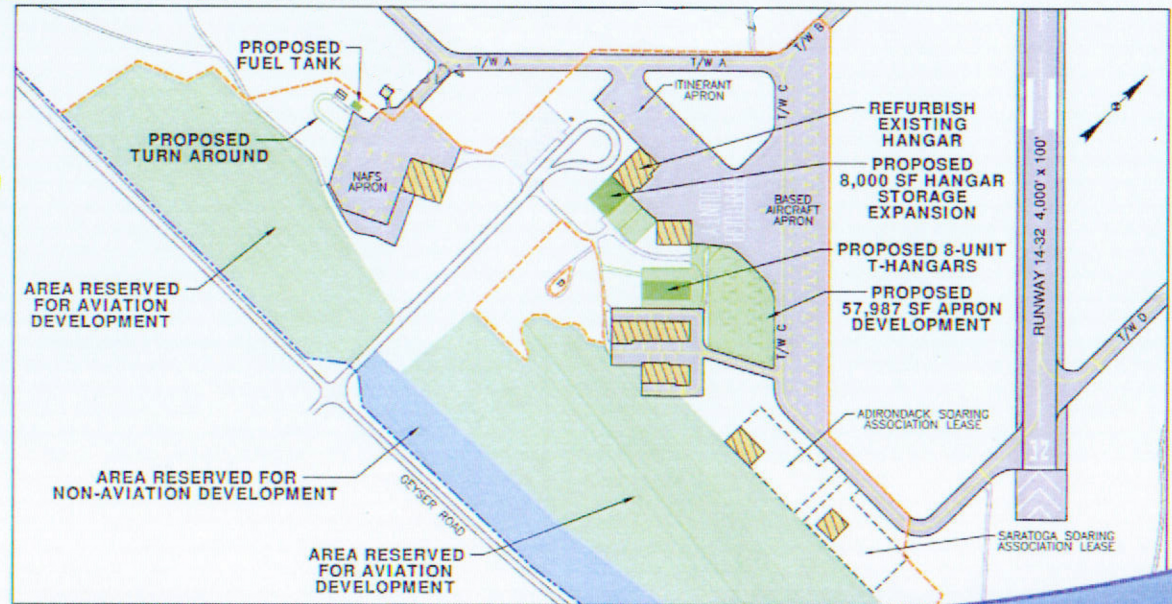


ALTERNATIVE 3




Taxiway Alternatives

Master Plan
Update

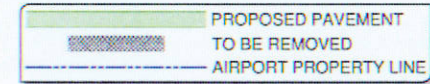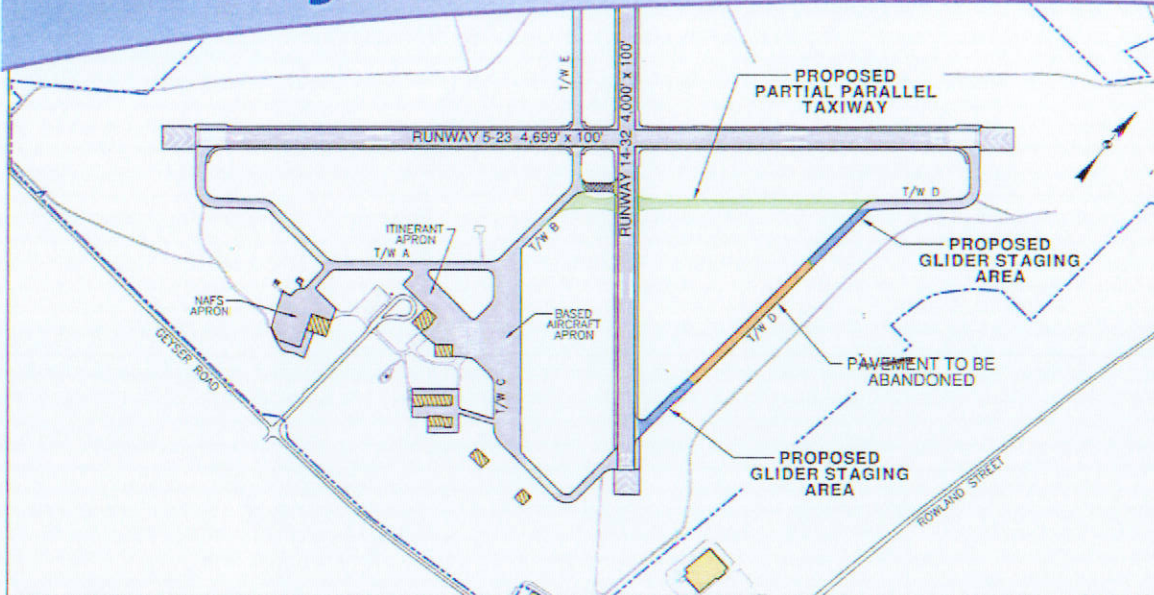

ALTERNATIVE 2

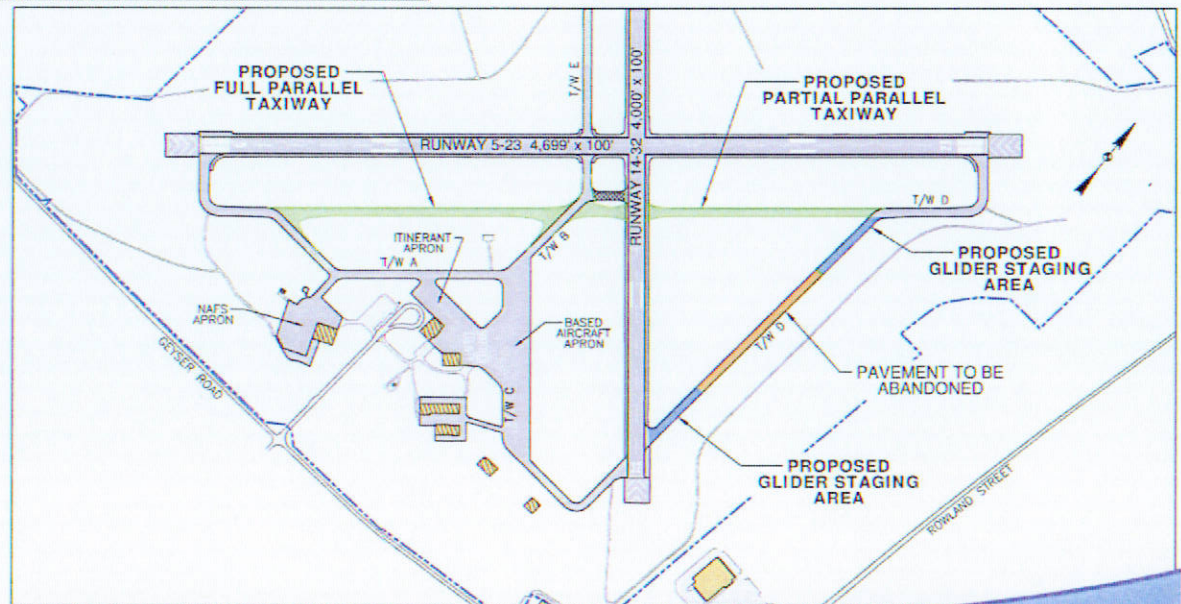


ALTERNATIVE 3




Glider Runway Alternatives

Master Plan
Update

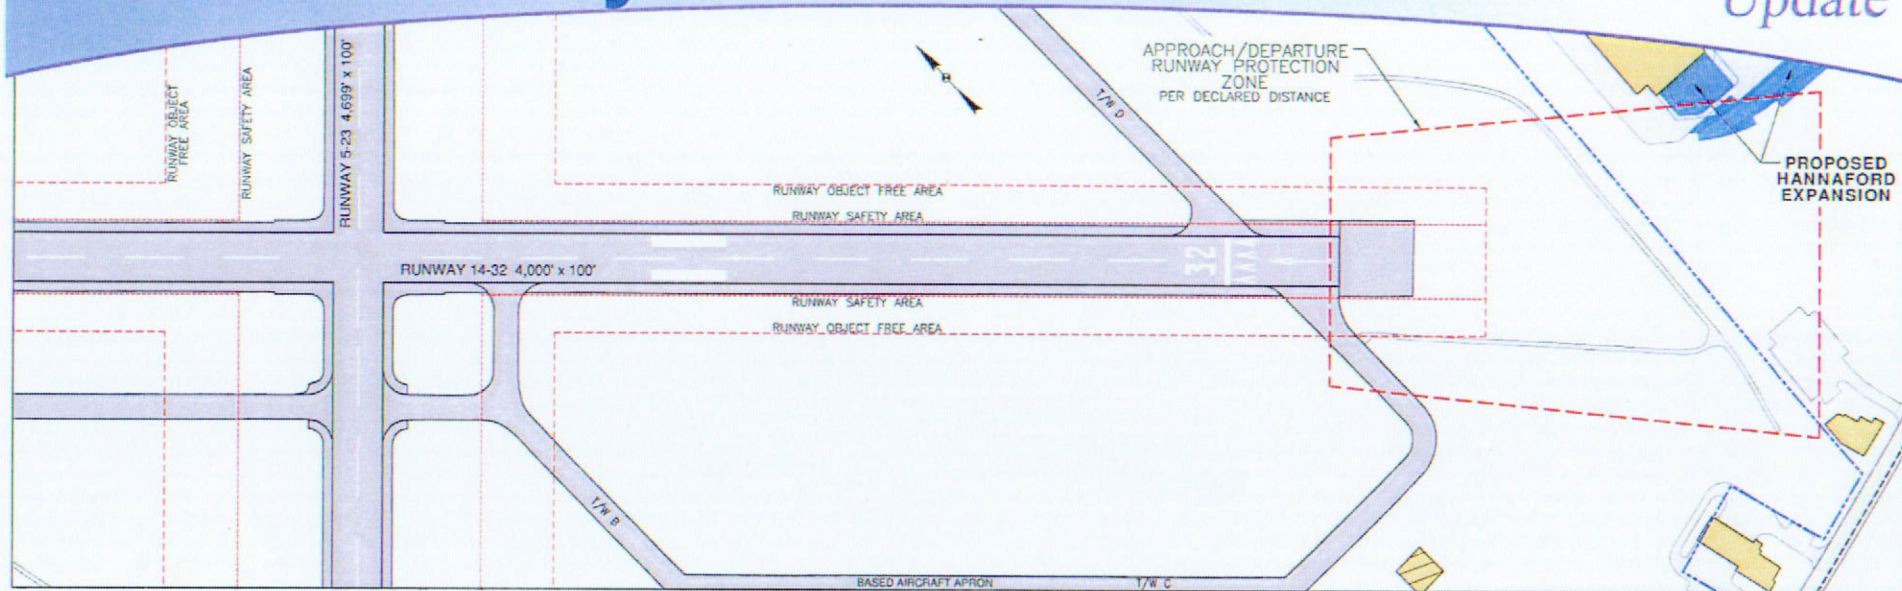

ALTERNATIVE 1 - NO CONSTRUCTION

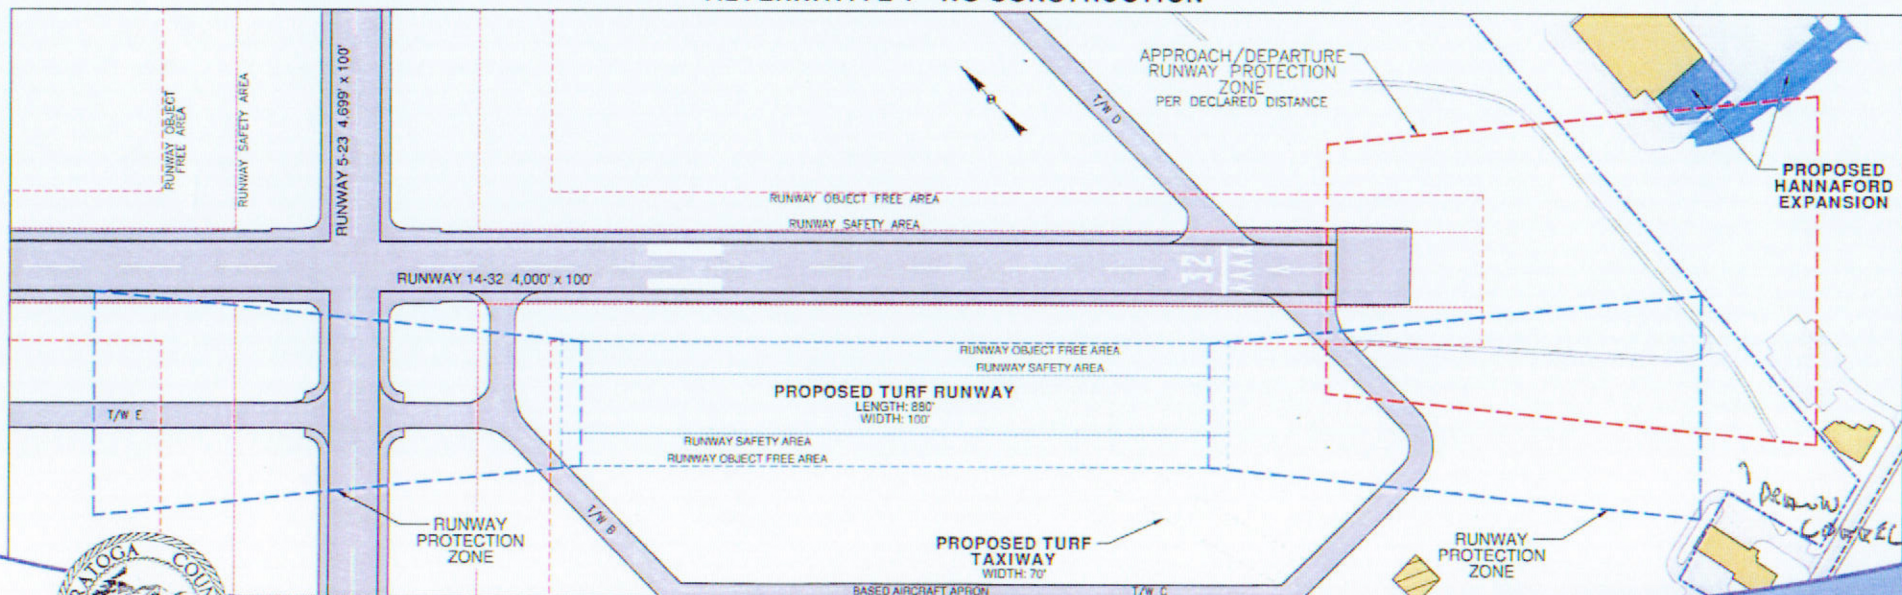


ALTERNATIVE 2




Existing Easements to be Pursued

Master Plan
Update

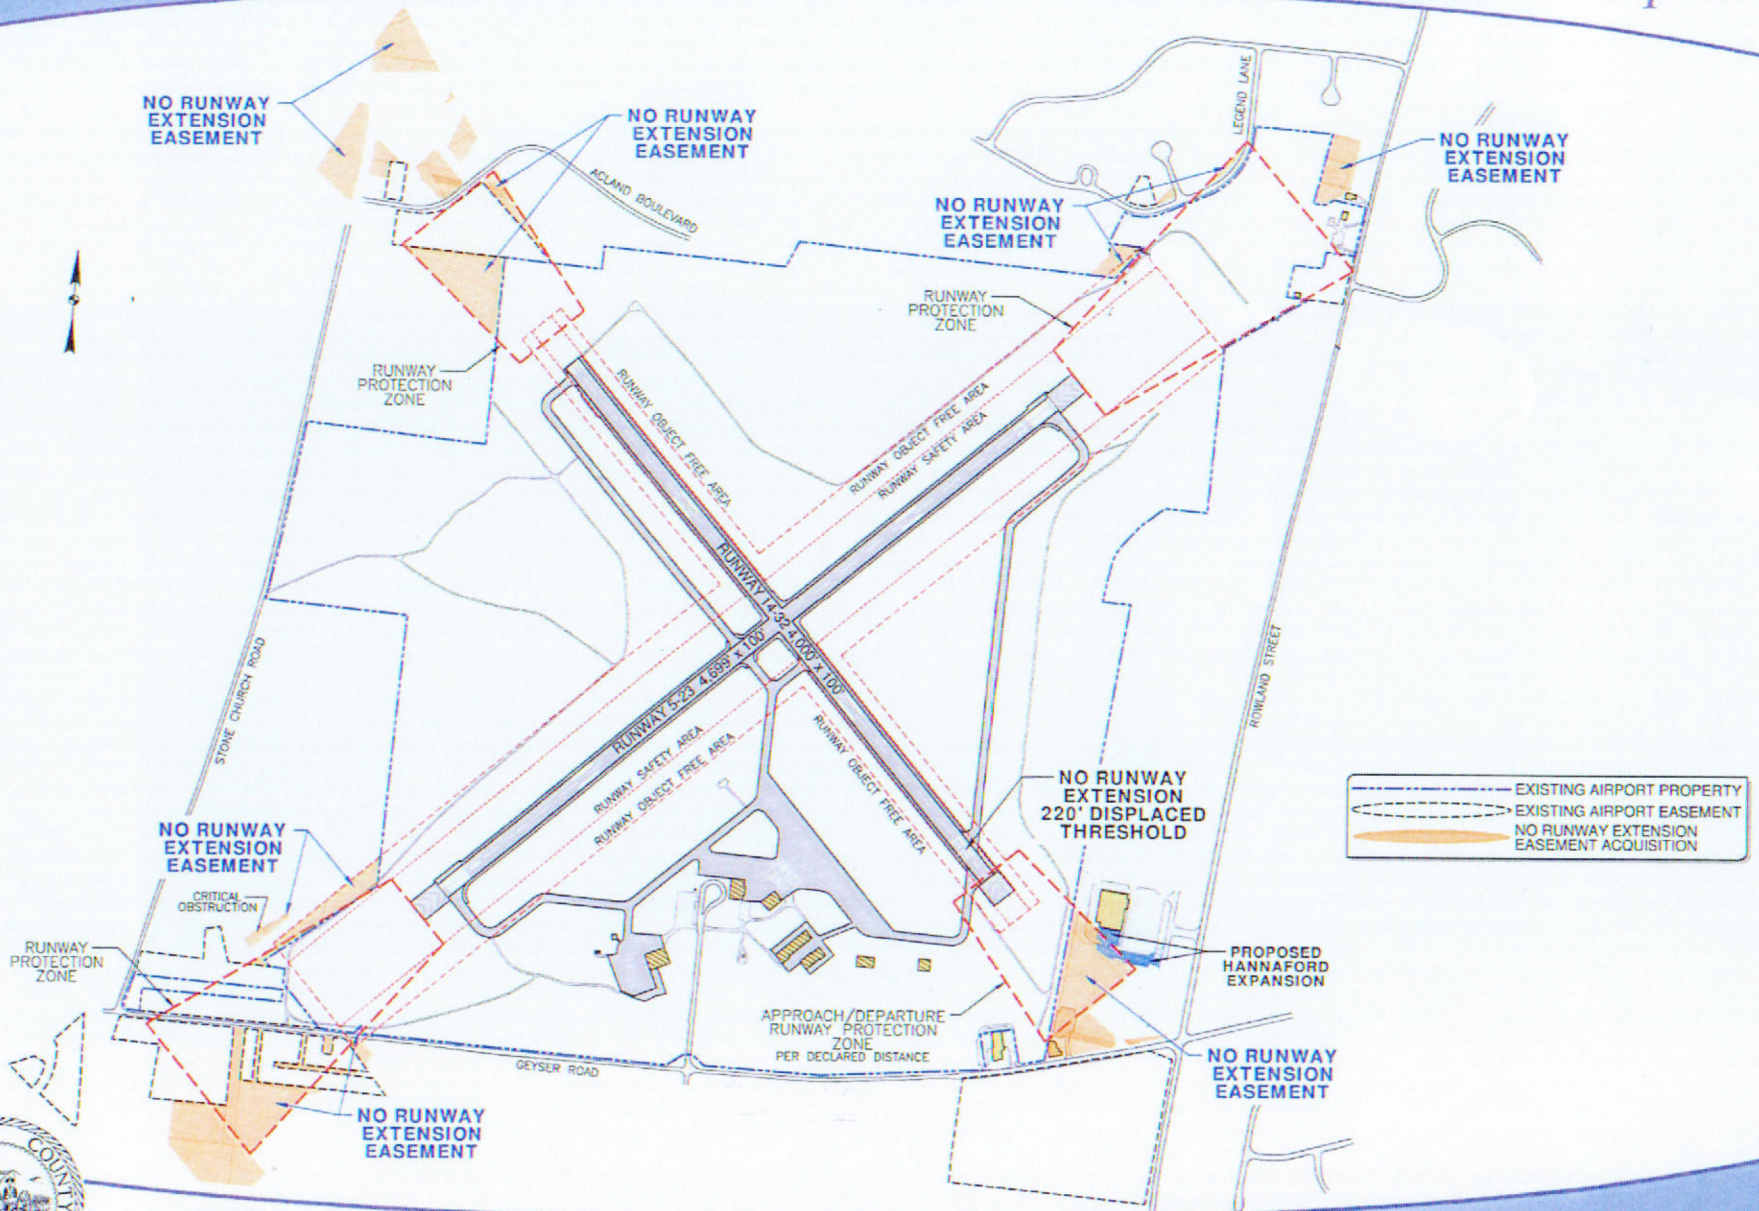


Runway 14 Easements to be Pursued

Master Plan
Update

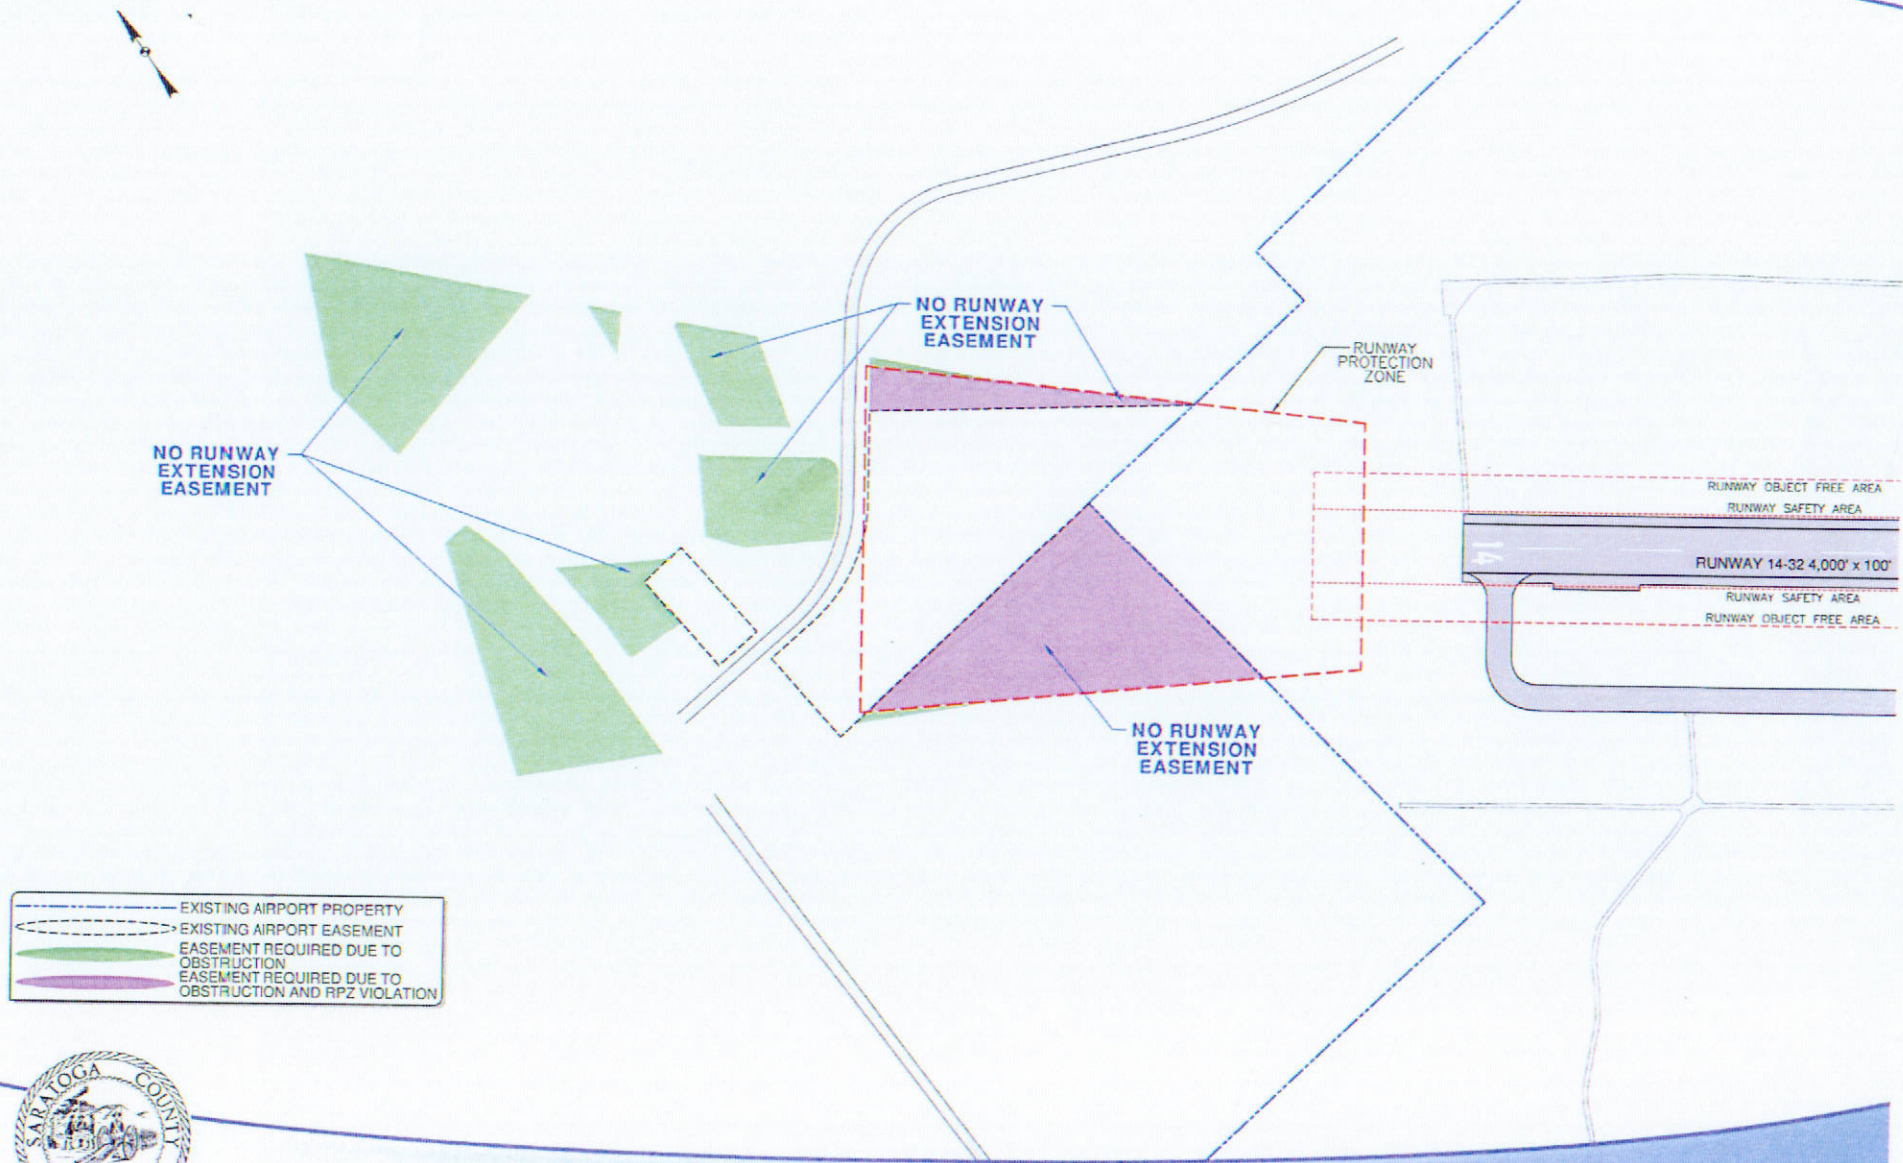


Runway 23 Easements to be Pursued

Master Plan
Update

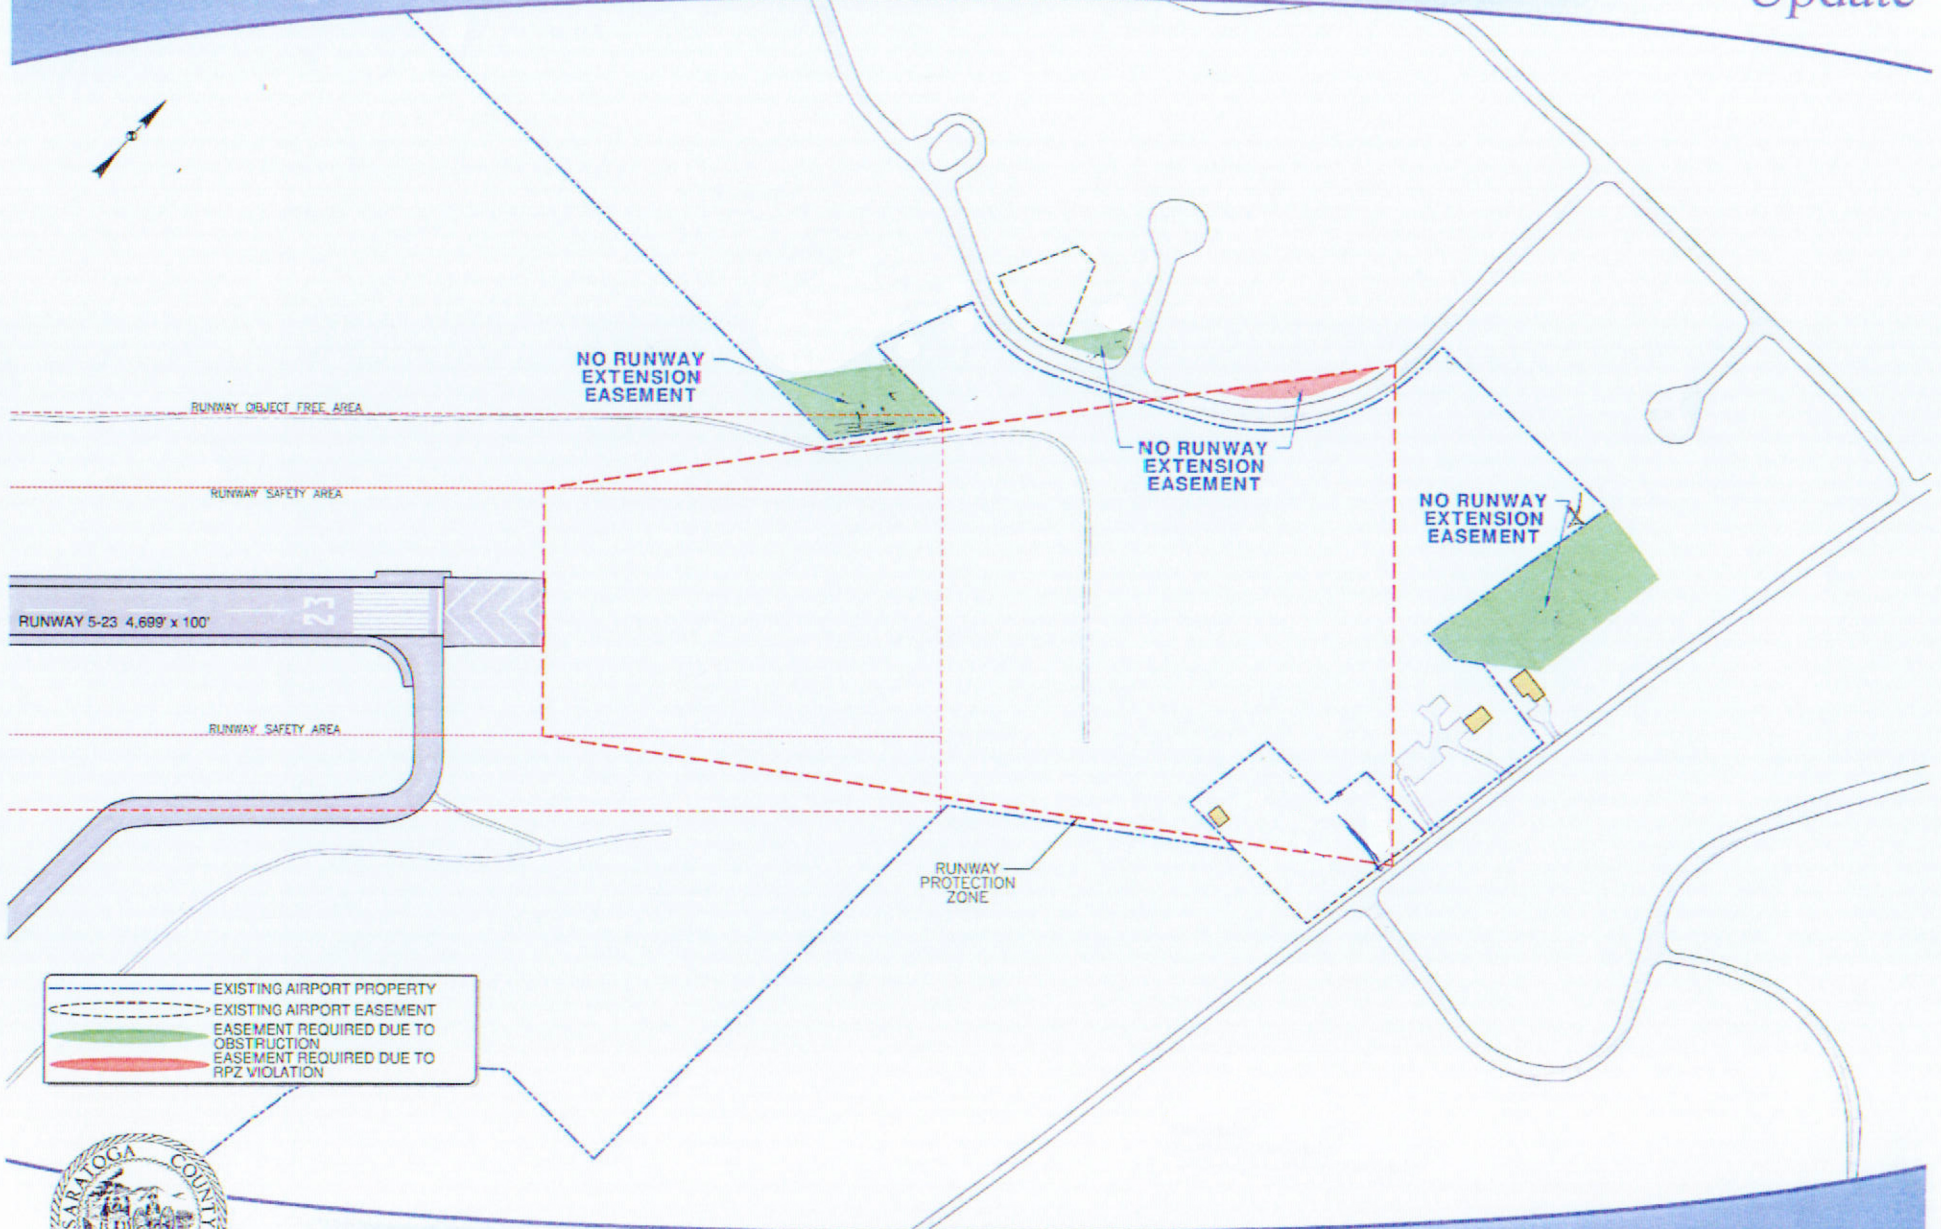

Runway 32 Easements to be Pursued

Master Plan
Update

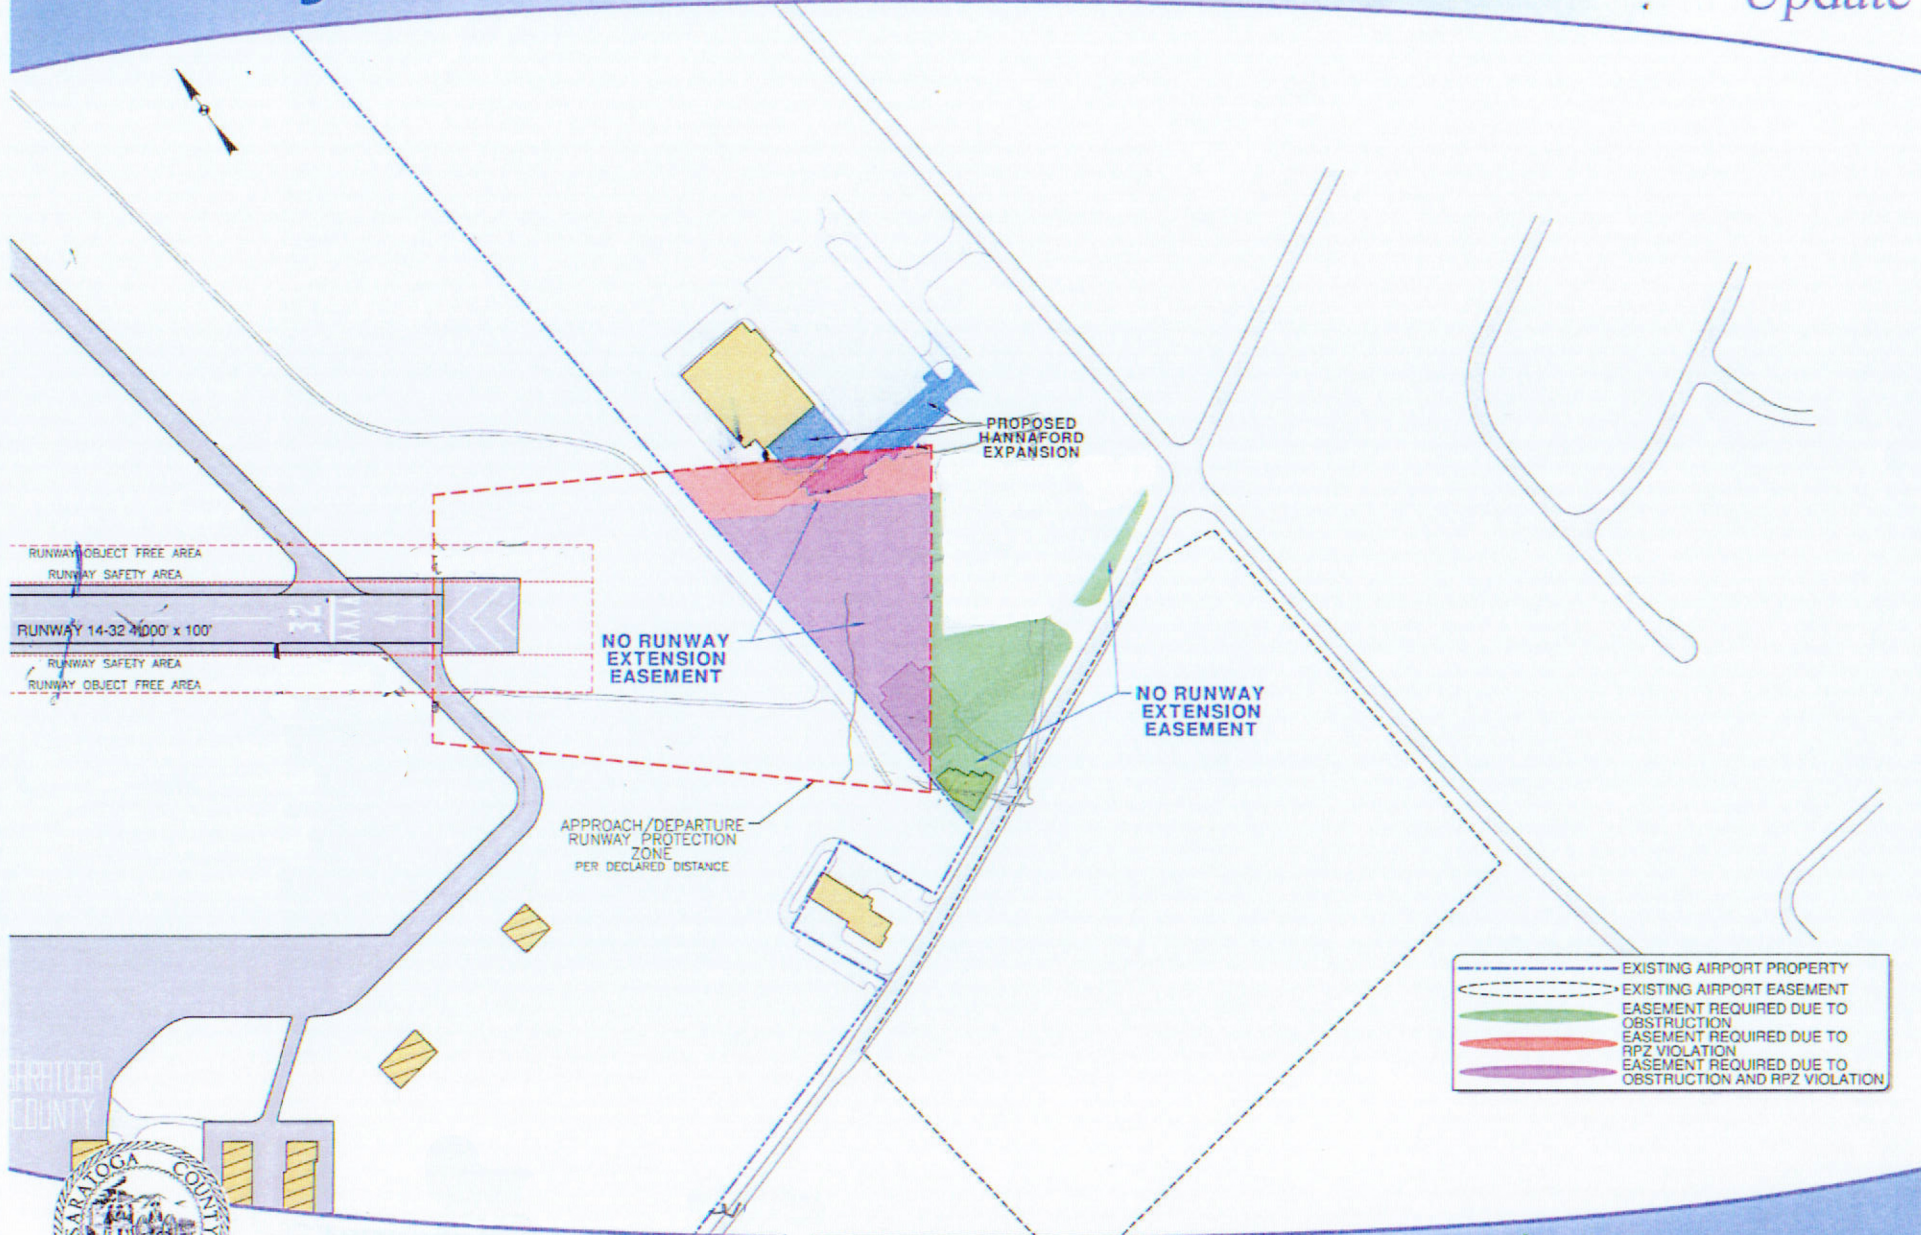

1. Next Steps

